


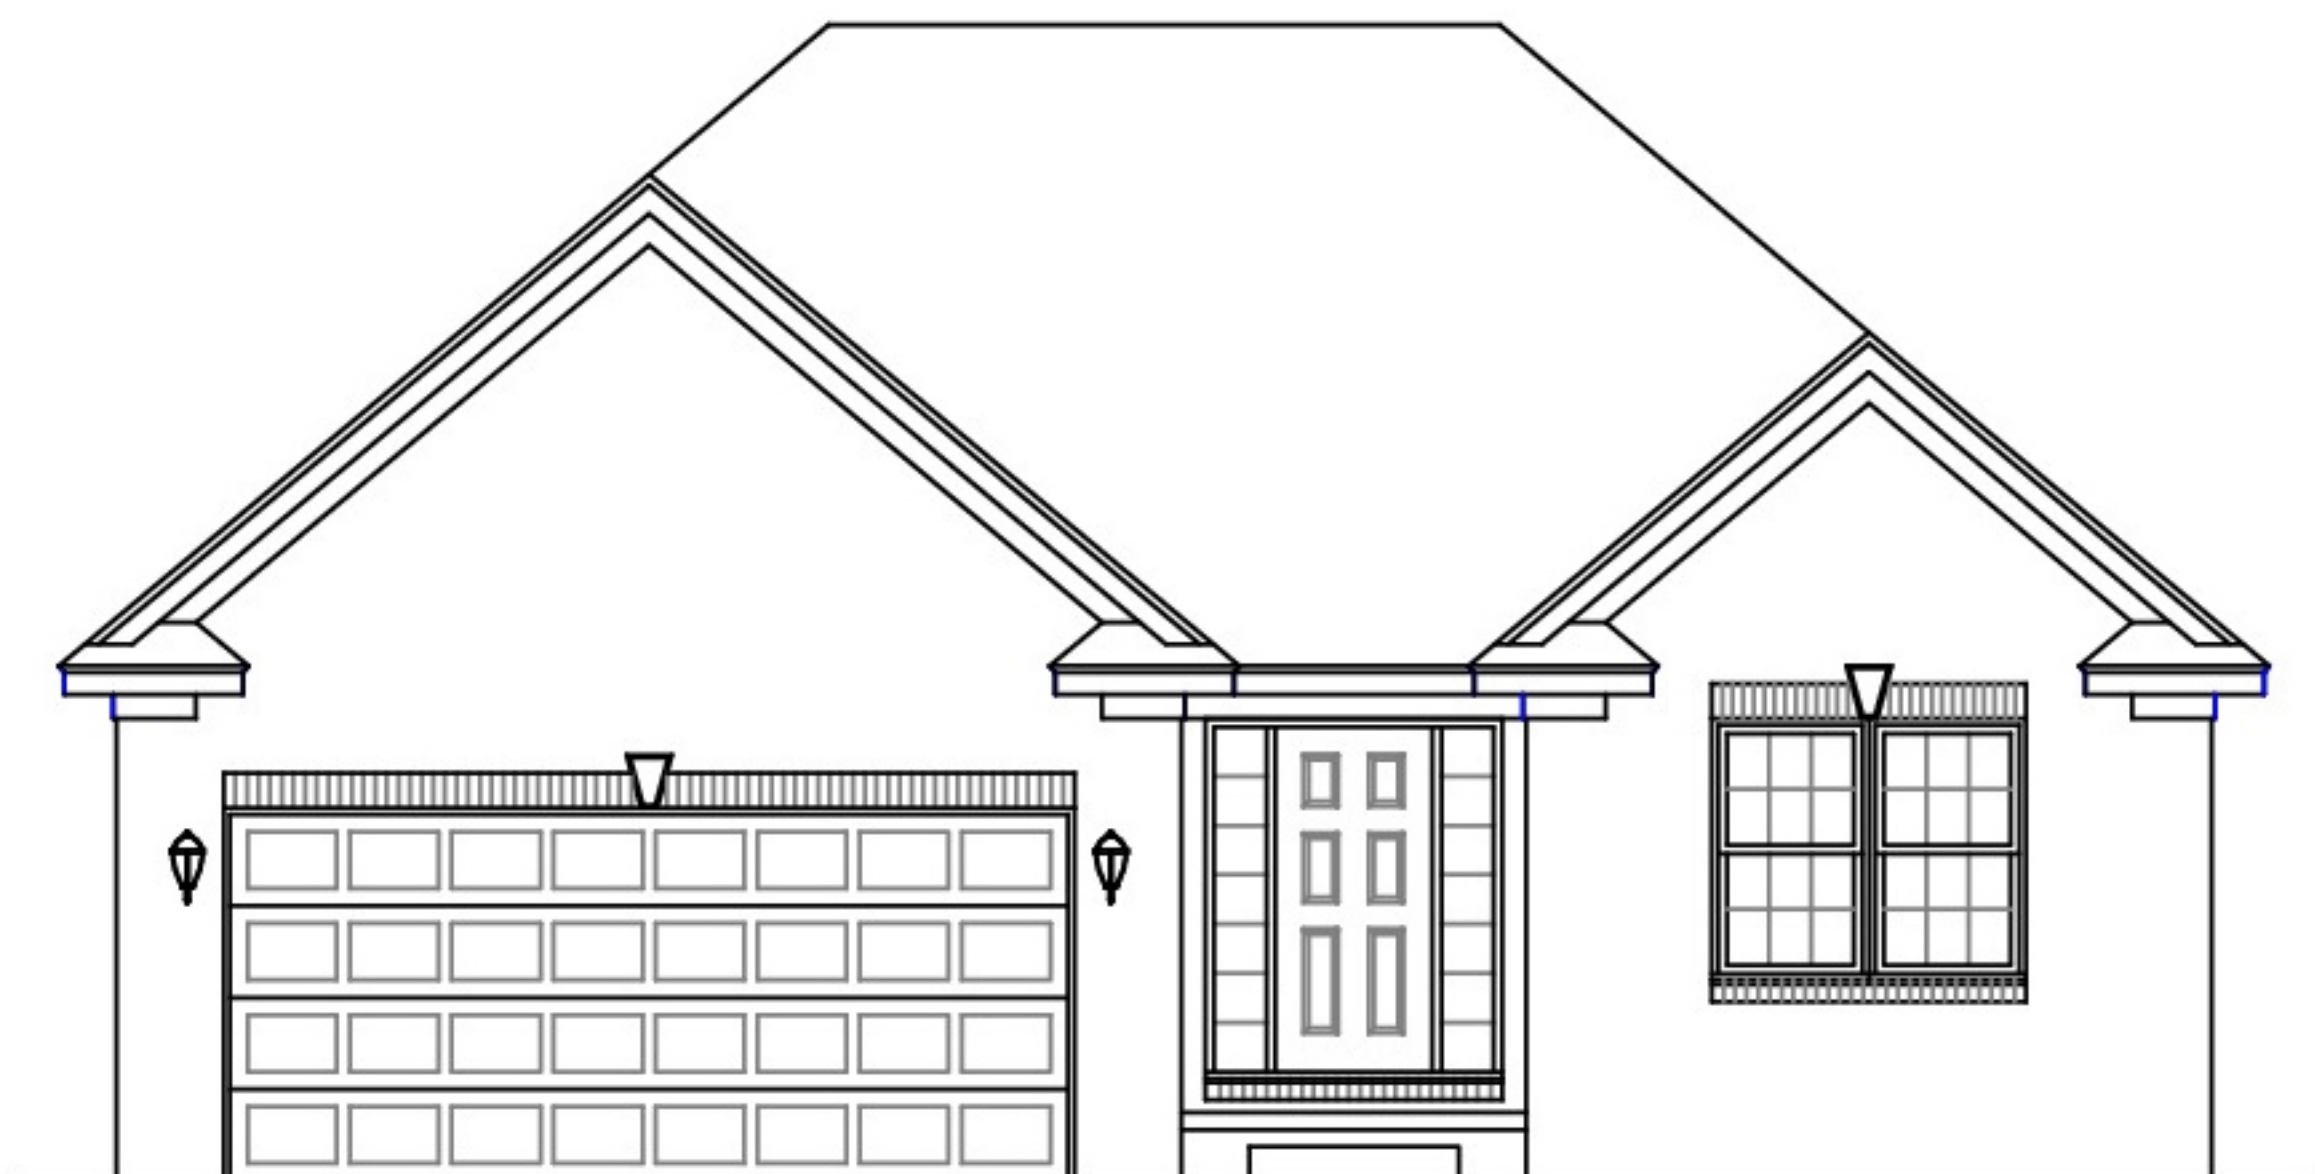

ELEVATION - A



ELEVATION - B



ELEVATION - C